

New Roads and Street Works Act 1991
Section 58 Notice of Substantial Road Works

1. Three months advance notice is hereby given that Wiltshire Council intends to carry out substantial road works.
2. The street in which these works will take place is: B3107 The Street, Holt and The Midlands, Holt. The work is expected to affect the entire Footway of the street as per the attached drawing: (B3107 The Street and The Midlands, Holt Site Extents).
3. Work is expected to commence on 5 January 2018 and the restriction will come into force on the 9 January 2018.
4. The works notified will include the following: footway reconstruction.
5. Subject to the exemptions in the Act and Regulations under it, no road or street works may be executed for a period of five years from completion of the works described in Paragraph 4 without the consent of the said highway authority, which is not to be unreasonably withheld.
6. Contact Point: Street Works Telephone 01225 713497 Reference: Section 58 B3107 The Street, Holt and The Midlands, Holt.


EP/SEPT17

Rev C1
 Drawing Number WHCC_HM-ATK-HGN-1718-FW0100-DR-D-0002
 Status S2

DO NOT SCALE

A3
 0 10 50

File: WHCC_HM-ATK-HGN-1718-FW0100-DR-D-0002.dwg
 Date: Aug 31, 2017 - 10:47am
 Plotted by: DUBB209

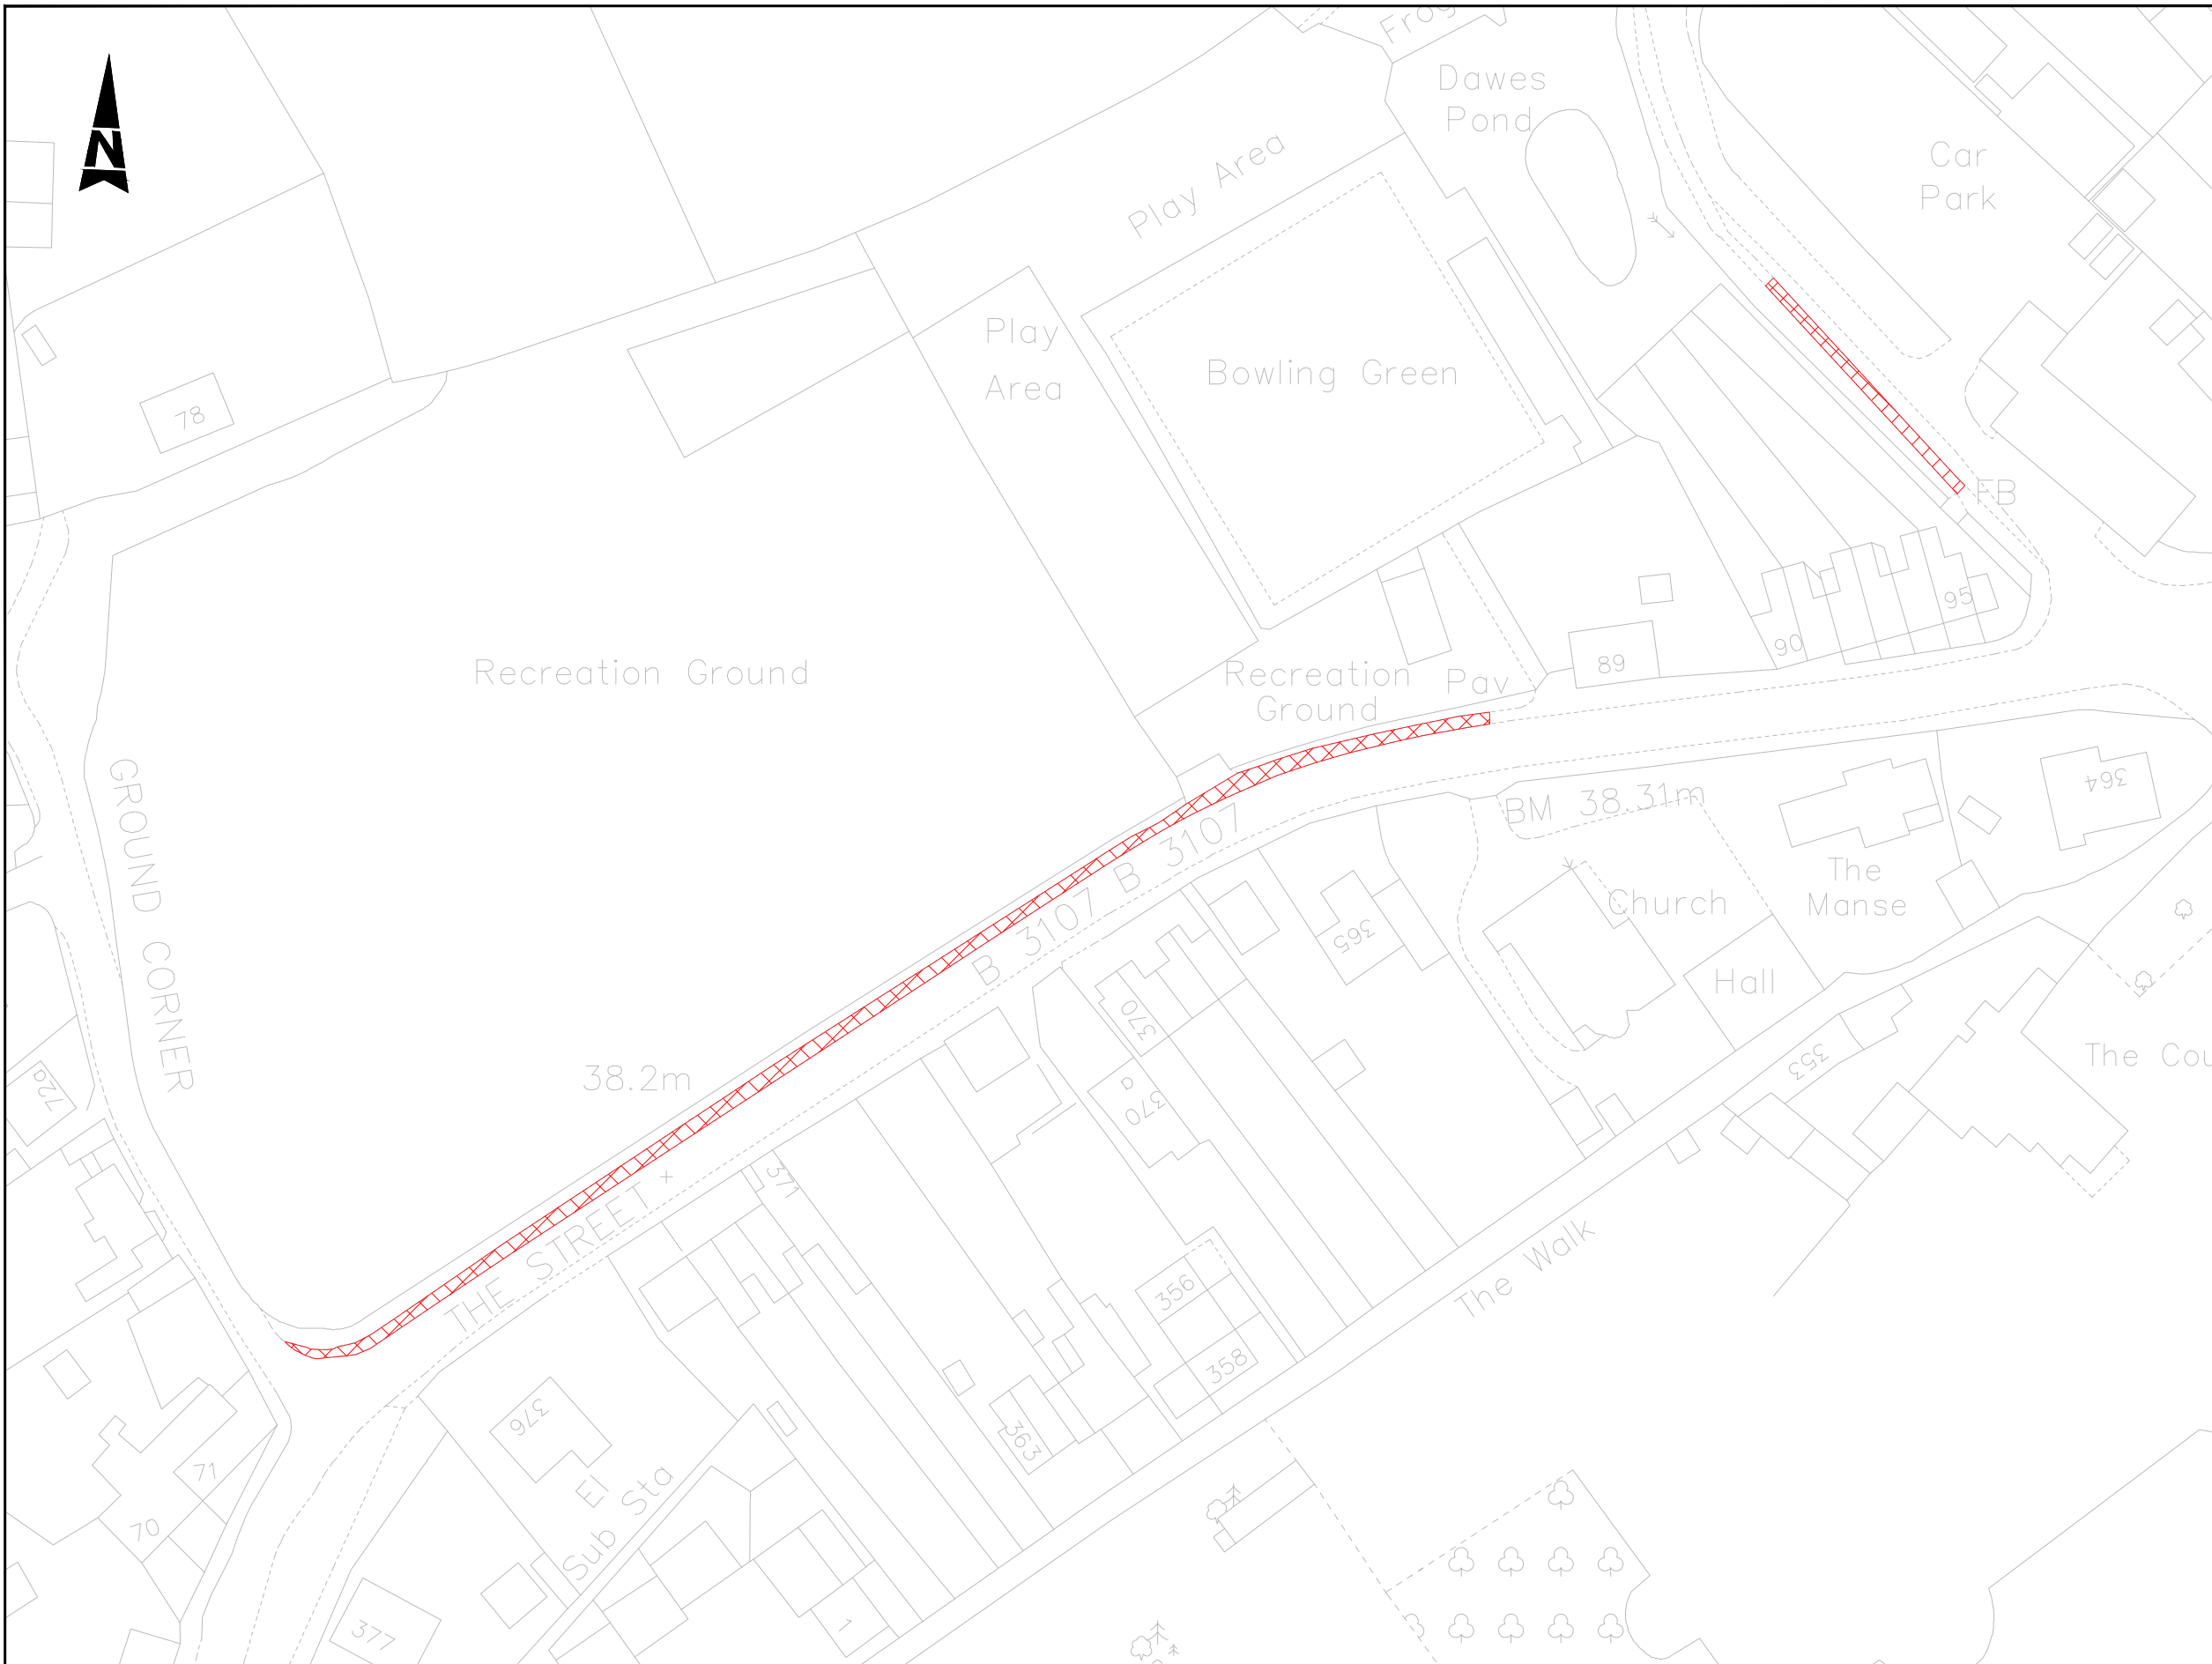

- Notes**
- Limits of work are approximate and are to be agreed on site with the Engineer
 - Section 1: Chainage 0m is located at the edge of the double garage on The Midlands.
 - Section 2: Chainage 0m is located opposite the access to Holt Church

Key
 Site Extents

WC Brief No: TBC
 Client Finance Code: 63 24 49
 Works Order No: HQR2/TBC
 Postal Area: BA14
 USRN: 43801597
 Grid Ref: 385904, 161762 to 386363, 162028
 Philips Street Atlas: Page 92 E1
 Road Speed Limit: 30mph

SAFETY, HEALTH AND ENVIRONMENTAL INFORMATION	
IN ADDITION TO THE HAZARDS/RISKS NORMALLY ASSOCIATED WITH THE TYPES OF WORK DETAILED ON THIS DRAWING, NOTE THE FOLLOWING SIGNIFICANT RESIDUAL RISKS	
CONSTRUCTION	NONE
MAINTENANCE/CLEANING	NONE
USE	NONE
DECOMMISSIONING/DEMOLITION	NONE

THIS MAP IS REPRODUCED FROM ORDNANCE SURVEY MATERIAL WITH THE PERMISSION OF ORDNANCE SURVEY ON BEHALF OF THE CONTROLLER OF HER MAJESTY'S STATIONERY OFFICE. © CROWN COPYRIGHT. UNAUTHORISED REPRODUCTION INFRINGES CROWN COPYRIGHT AND MAY LEAD TO PROSECUTION OR CIVIL PROCEEDINGS. 100049050, 2014

Stat	Purpose of Issue	Date	Auth	Rev	Description	By	Date	Chk'd	Auth
S2	Fit for Information	21/03/17	DSW	C1	First Issue	RAB	21/03/17	RAB	DSW
S2	Purpose of Issue								

ATKINSTM
Atkins Limited
 Consulting Engineers,
 County Gate, County Way
 Trowbridge, Wiltshire
 BA14 7FJ
 Tel: 01225 730360
 www.atkinsglobal.com

Wiltshire Council
 Where everybody matters

Client
 Project
 Major Maintenance 2017/2018
 Footway Schemes 2017/2018

Title FW0100 The Street & The Midlands, Holt		Site Extents	
Sheet Size A3	Original Scale NTS	Designed/Drawn RAB	Checked RAB
Status S2	Drawing Number WHCC_HM-ATK-HGN-1718-FW0100-DR-D-0002	Date 13/03/17	Date 21/03/17
Authorised DSW	Rev C1	Date 21/03/17	Date 21/03/17